
Public Notice

Applicant:
Scott E. Buttrey

Date:
Published: May 23, 2003
Expires: June 21, 2003

**U.S. Army Corps
of Engineers**

In Reply Refer To:

Buffalo District CELRB-TD-R RE: 2003-00721(0) Section: OH 10

**Application for Permit under Authority of
Section 10 of the Rivers and Harbors Act of 1899.**

Scott E. and Linda A Buttrey, P.O. Box 114, Put-In-Bay, Ohio 43456, have applied for a Department of the Army Permit to work and place fill in the waters of the United States to install a new armor stone revetment and steel crib filled with stone. The project site is located along the shoreline of Lake Erie, at 311 East Point Boulevard and Bayview Drive, Put-In-Bay, Ottawa County, Ohio.

Department of the Army authorization is required to place approximately 800 cubic yards (CY) of new armor stone, 75 CY of ODOT 601 "B" underlayer stone, and 105 CY of ODOT 601 "B" crib stone below the ordinary high water mark (OHW, 573.4 feet, 1985 IGLD) of Lake Erie.

The project consists of the following: Rehabilitating 106 linear feet of armor stone revetment, demolishing two (2) existing steel crib and constructing 4 new 8 feet x 10 feet steel cribs filled with stone. Five (5) new 30 foot long bridge walkways will be placed between the cribs and the existing "L" shaped timber crib will be rebuilt with a new concrete cap and 175 linear feet of armor stone will be placed around the rebuilt crib. The stated purpose of the project is to restore the "L" shaped crib and walkway system to the cribs that were damaged by a storm in the 1970's and provide shoreline protection.

Location and details of the above described work are shown on the attached maps and drawings.

Questions pertaining to the work described in this notice should be directed to Richard J. Ruby, who can be contacted by calling (716) 879-4109, or by e-mail at: richard.j.ruby@lrb01.usace.army.mil

The applicant has certified that the proposed activity complies with Ohio's approved Coastal Zone Management Program and will be conducted in a manner consistent with that program. Any comments on the consistency of the proposed activity with Ohio's Coastal Zone Management Program should be forwarded to:

Ohio Department of Natural Resources
Coastal Consistency Coordinator
1630 Sycamore Line
Sandusky, Ohio 44870
Telephone (419) 626-7980 x226
FAX (419) 626-7983
e-mail: steven.holland@dnr.state.oh.us

The following authorization(s) may be required for this project:

Water Quality Certification (or waiver thereof) from the Ohio Environmental Protection Agency.

Inselruhe, a registered historic property, is located on an adjacent property within 0.144 mi of the proposed project site.

In addition, available evidence indicates that the work proposed may affect one species proposed or designated by the U.S. Department of the Interior as threatened or endangered, and it may affect the critical habitat of any such species. Project located within Lake Erie Water Snake Critical Habitat..

This notice is promulgated in accordance with Title 33, Code of Federal Regulations, parts 320-330. Any interested party desiring to comment on the work described herein may do so by submitting their comments, in writing, so that they are received no later than 4:30 pm on the expiration date of this notice.

Comments should be sent to the U. S. Army Corps of Engineers, 1776 Niagara Street, Buffalo, New York 14207, and should be marked to the attention of Richard J. Ruby, or by e-mail at: richard.j.ruby@lrb01.usace.army.mil. A lack of response will be interpreted as meaning that there is no objection to the work as proposed.

Comments submitted in response to this notice will be fully considered during the public interest review for this permit application. All written comments will be made a part of the administrative record which is available to the public under the Freedom of Information Act. The Administrative Record, or portions thereof may also be posted on a Corps of Engineers internet web site. Due to resource limitations, this office will normally not acknowledge the receipt of comments or respond to individual letters of comment.

Any individual may request a public hearing by submitting their written request, stating the specific reasons for holding a hearing, in the same manner and time period as other comments.



Public hearings for the purposes of the Corps permit program will be held when the District Commander determines he can obtain additional information, not available in written comments, that will aid him in the decision making process for this application. A Corps hearing is not a source of information for the general public, nor a forum for the resolution of issues or conflicting points of view (witnesses are not sworn and cross examination is prohibited). Hearings will not be held to obtain information on issues unrelated to the work requiring a permit, such as property ownership, neighbor disputes, or the behavior or actions of the public or applicant on upland property not regulated by the Department of the Army. Information obtained from a public hearing is given no greater weight than that obtained from written comments. Therefore, you should not fail to make timely written comments because a hearing might be held.

The decision to approve or deny this permit request will be based on an evaluation of the probable impact, including cumulative impacts of the proposed activity on the public interest. That decision will reflect the national concern for both protection and utilization of important resources. The benefits which reasonably may be expected to accrue from the proposal must be balanced against its reasonably foreseeable detriments. All factors which may be relevant to the proposal will be considered including the cumulative effects thereof; among these are conservation, economics, aesthetics, general environmental concerns, wetlands, historic properties, fish and wildlife values, flood hazards, flood plain values, land use, navigation, shoreline erosion and accretion, recreation, water supply and conservation, water quality, energy needs, safety, food and fiber production, mineral needs, considerations of property ownership, and in general, the needs and welfare of the people.

The Corps of Engineers is soliciting comments from the public; Federal, state and local agencies and officials; Indian Tribes; and other interested parties in order to consider and evaluate the impacts of this proposed activity. Any comments received will be considered by the Corps of Engineers to determine whether to issue, modify, condition or deny a permit for this proposal. To make this decision, comments are used to assess impacts on endangered species, historic properties, water quality, general environmental effects, and the other public interest factors listed above. Comments are used in the preparation of an Environmental Assessment and/or an Environmental Impact Statement pursuant to the National Environmental Policy Act. Comments are also used to determine the need for a public hearing and to determine the overall public interest of the proposed activity.


Paul G. Leuchner
Chief, Regulatory Branch

NOTICE TO POSTMASTER: It is requested that this notice be posted continuously and conspicuously for 30 days from the date of issuance.

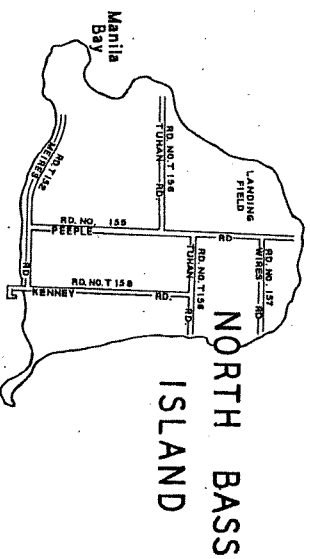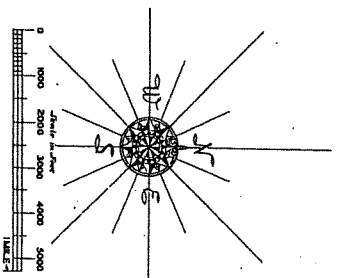

PUT IN BAY

LAKE ERIE

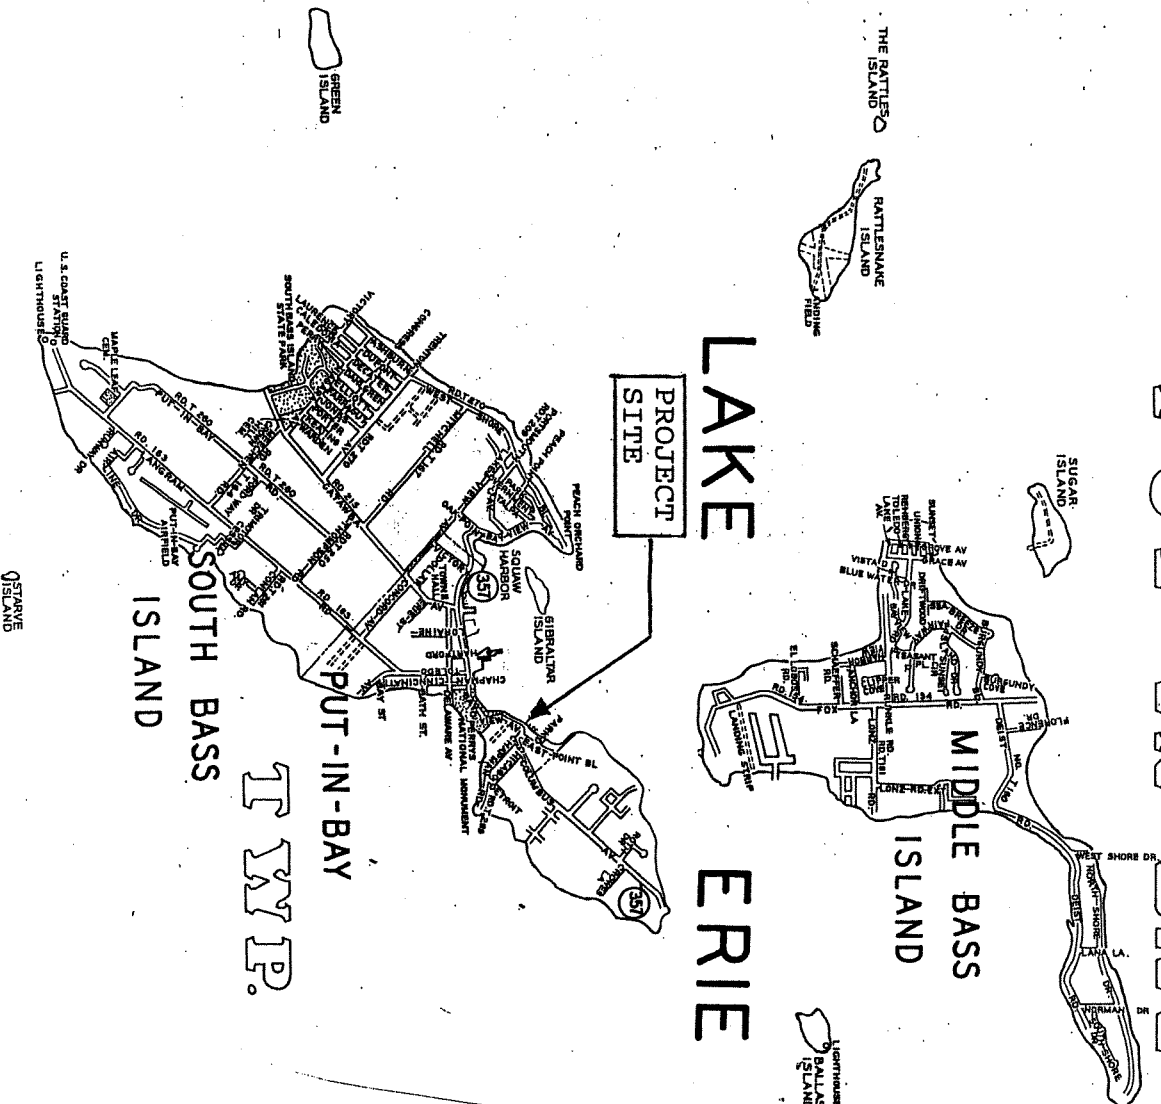PROJECT
SITE

DATUM: 0.0 L.W.D. = 569.2 FT. I.G.L.D.


VICINITY MAP

MATRIX ENGINEERING, INC.

- 1.) CHANDLER STEVENS
2.) LARRY & JULIA PARSONS

BUTTREY, SCOTT E. & LINDA A.
D/A Processing No. 2003-00721(0)
Ottawa County, Ohio Quad: PUT-IN-BAY
Sheet 1 of 7

SHORELINE IMPROVEMENTS AT
THE BUTTREY PROPERTY
PUT-IN-BAY, OHIO

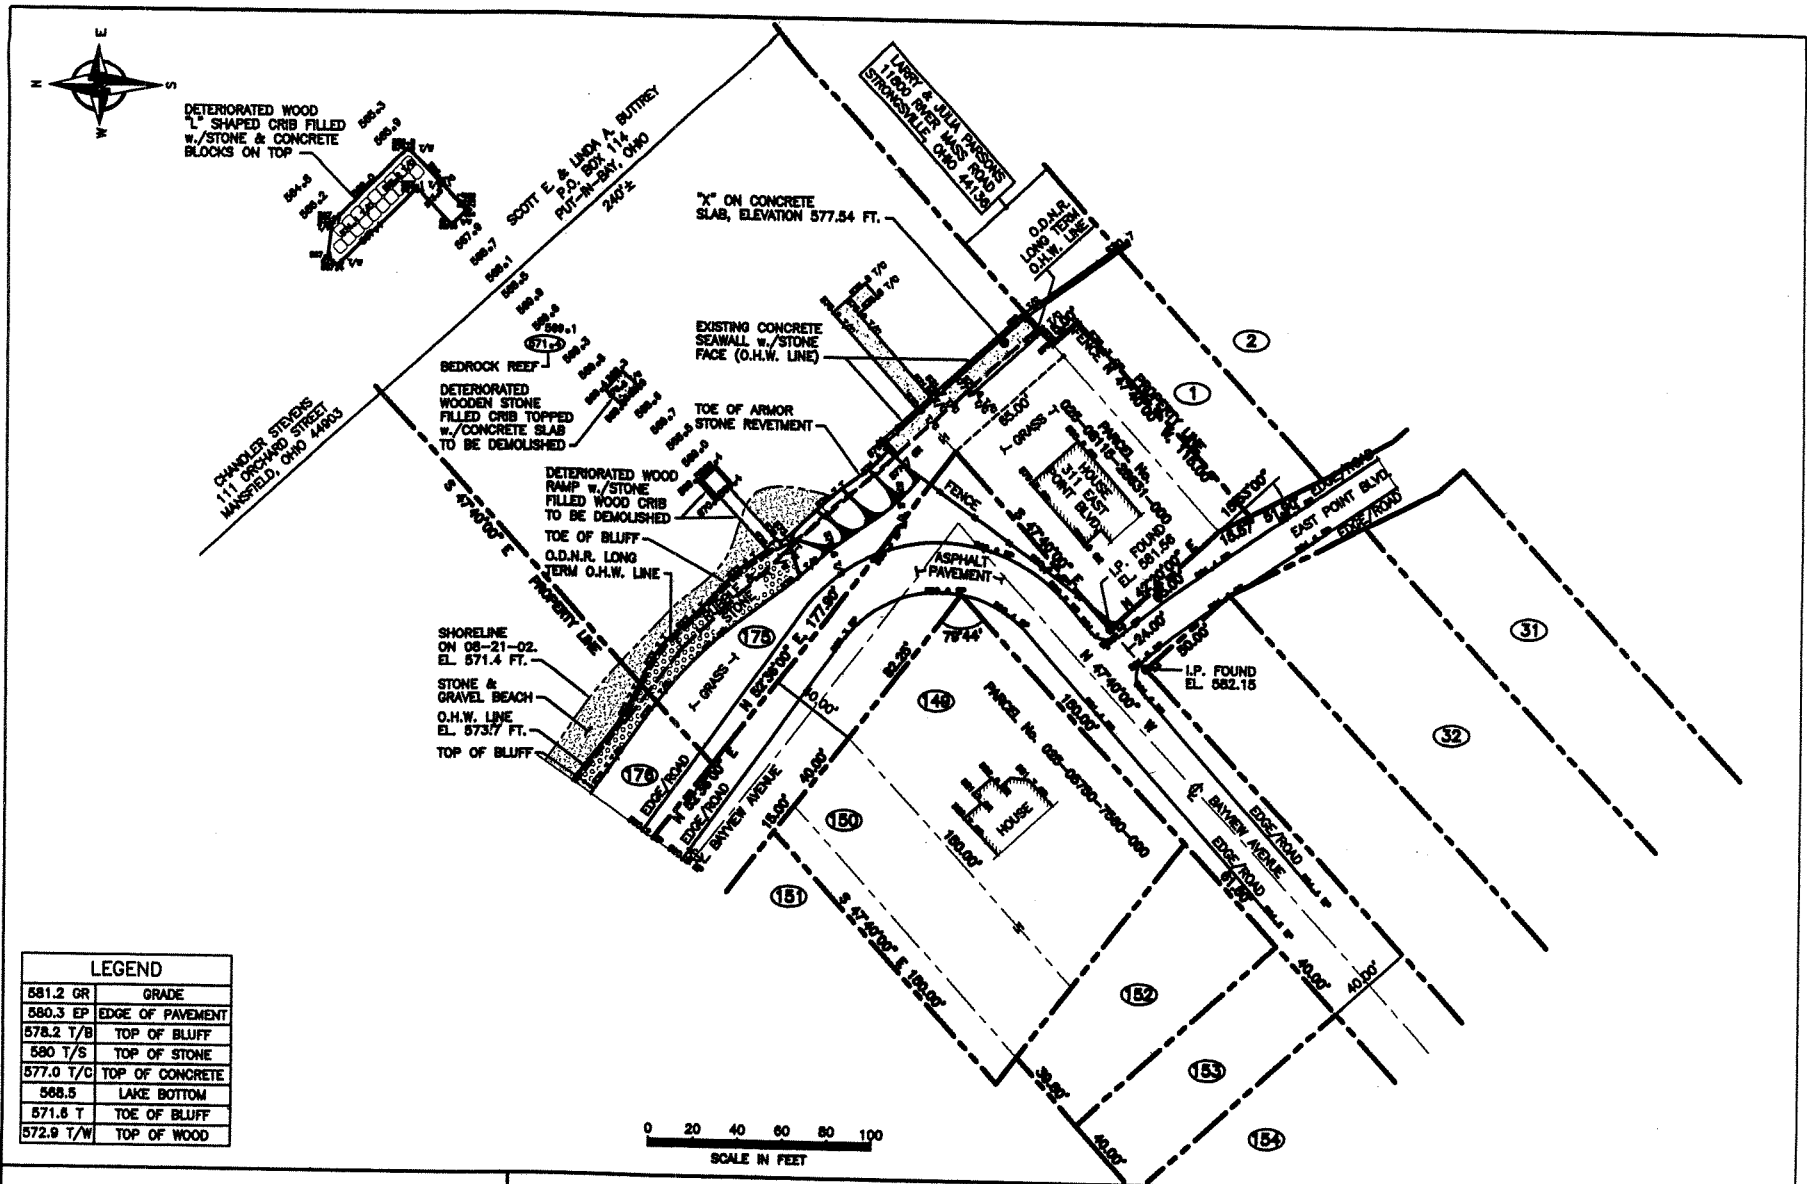

DATUM: 0.0 L.W.D. = 569.2 FT. I.G.L.D.

EXISTING SITE PLAN

PREPARED BY:

MATRIX ENGINEERING, INC.


ADJACENT PROPERTY OWNERS:


- 1.) CHANDLER STEVENS
- 2.) LARRY & JULIA PARSONS

BUTTREY, SCOTT E. & LINDA A.
D/A Processing No. 2003-00721(0)
Ottawa County, Ohio Quad: PUT-IN-BAY
Sheet 2 of 7


SHORELINE IMPROVEMENTS AT
THE BUTTREY PROPERTY
PUT-IN-BAY, OHIO

ET 2 OF 7 01-17-03

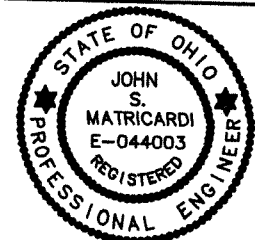

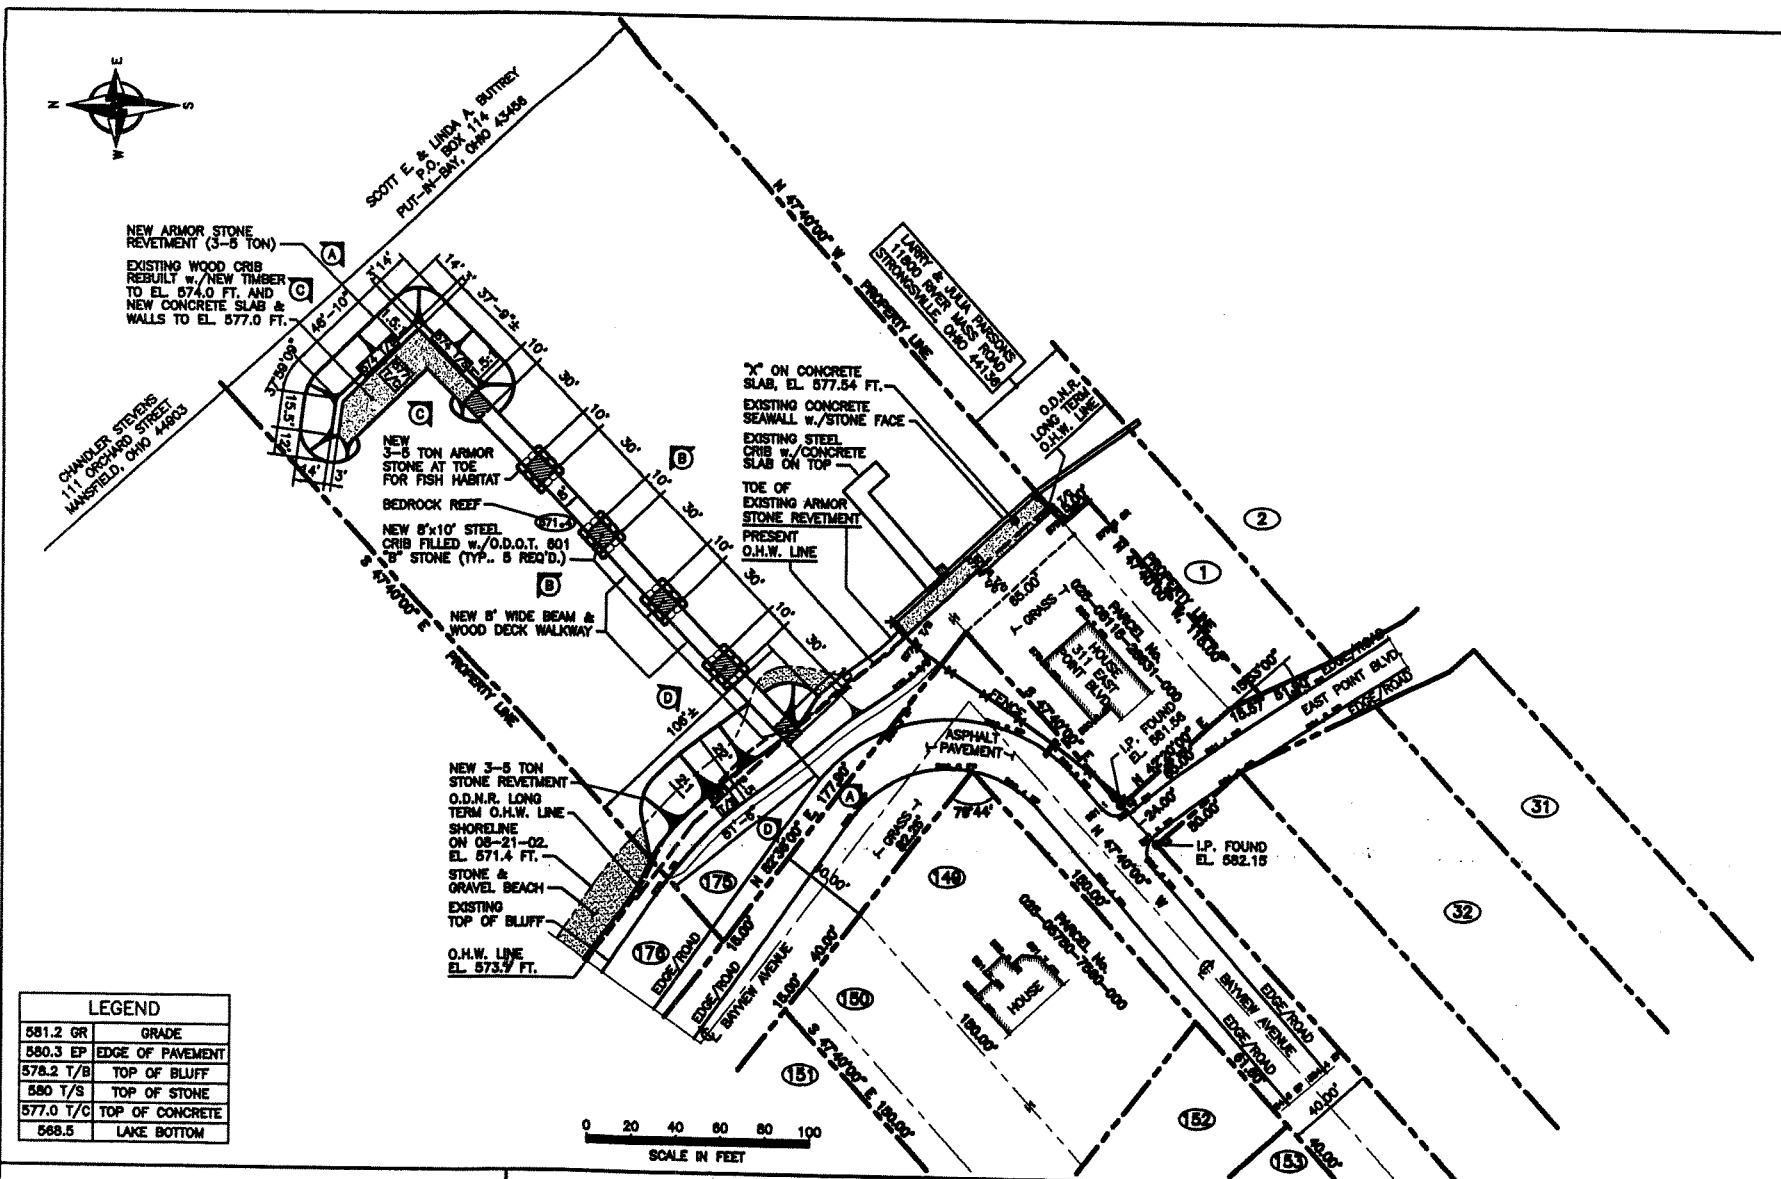

LEGEND	
581.2 GR	GRADE
580.3 EP	EDGE OF PAVEMENT
578.2 T/B	TOP OF BLUFF
580 T/S	TOP OF STONE
577.0 T/C	TOP OF CONCRETE
588.5	LAKE BOTTOM

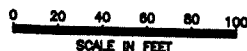

DATUM: 0.0 L.W.D. = 569.2 FT. I.G.L.D.
(1983)

SITE PLAN

PREPARED BY:
MATRIX ENGINEERING, INC.


ADJACENT PROPERTY OWNERS:


- 1.) CHANDLER STEVENS
- 2.) LARRY & JULIA PARSONS

BUTTREY, SCOTT E. & LINDA A.
D/A Processing No. 2003-00721(0)
Ottawa County, Ohio Quad: PUT-IN-BAY
Sheet 3 of 7

ORELINE IMPROVEMENTS AT
THE BUTTREY PROPERTY
PUT-IN-BAY, OHIO

ET 3 OF 7 DATE 01-17-03

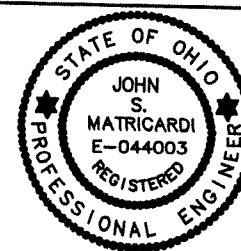

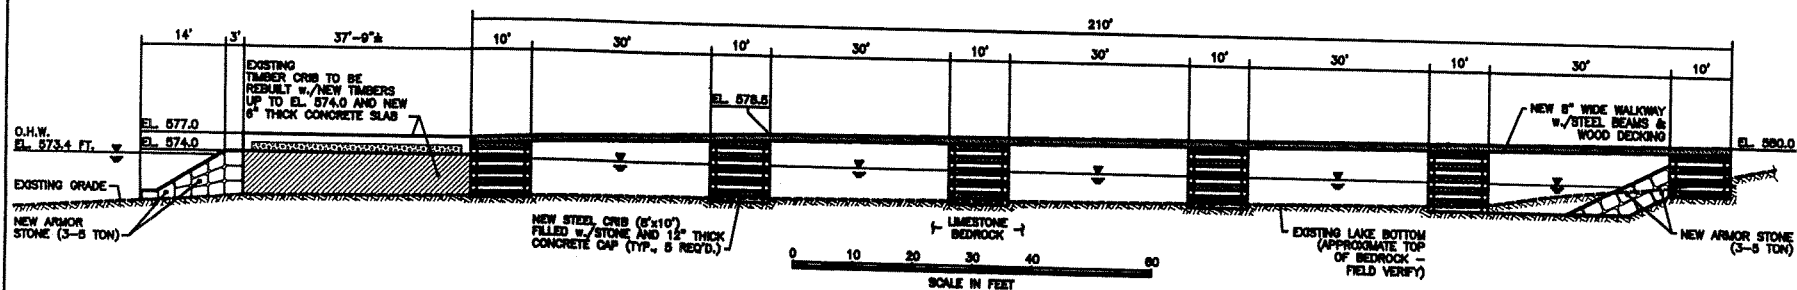

DATUM: 0.0 L.W.D. = 569.2 FT. I.G.L.D.

SECTION A-A

PREPARED BY:

MATRIX ENGINEERING, INC.


ADJACENT PROPERTY OWNERS:


- 1.) CHANDLER STEVENS
- 2.) LARRY & JULIA PARSONS

BUTTREY, SCOTT E. & LINDA A.
D/A Processing No. 2003-00721(0)
Ottawa County, Ohio Quad: PUT-IN-BAY
Sheet 4 of 7

PRELIMINARY IMPROVEMENTS AT
THE BUTTREY PROPERTY
PUT-IN-BAY, OHIO

T 4 OF 7 01-17-03

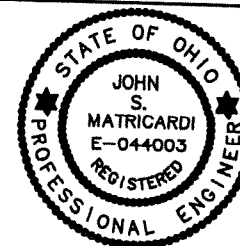


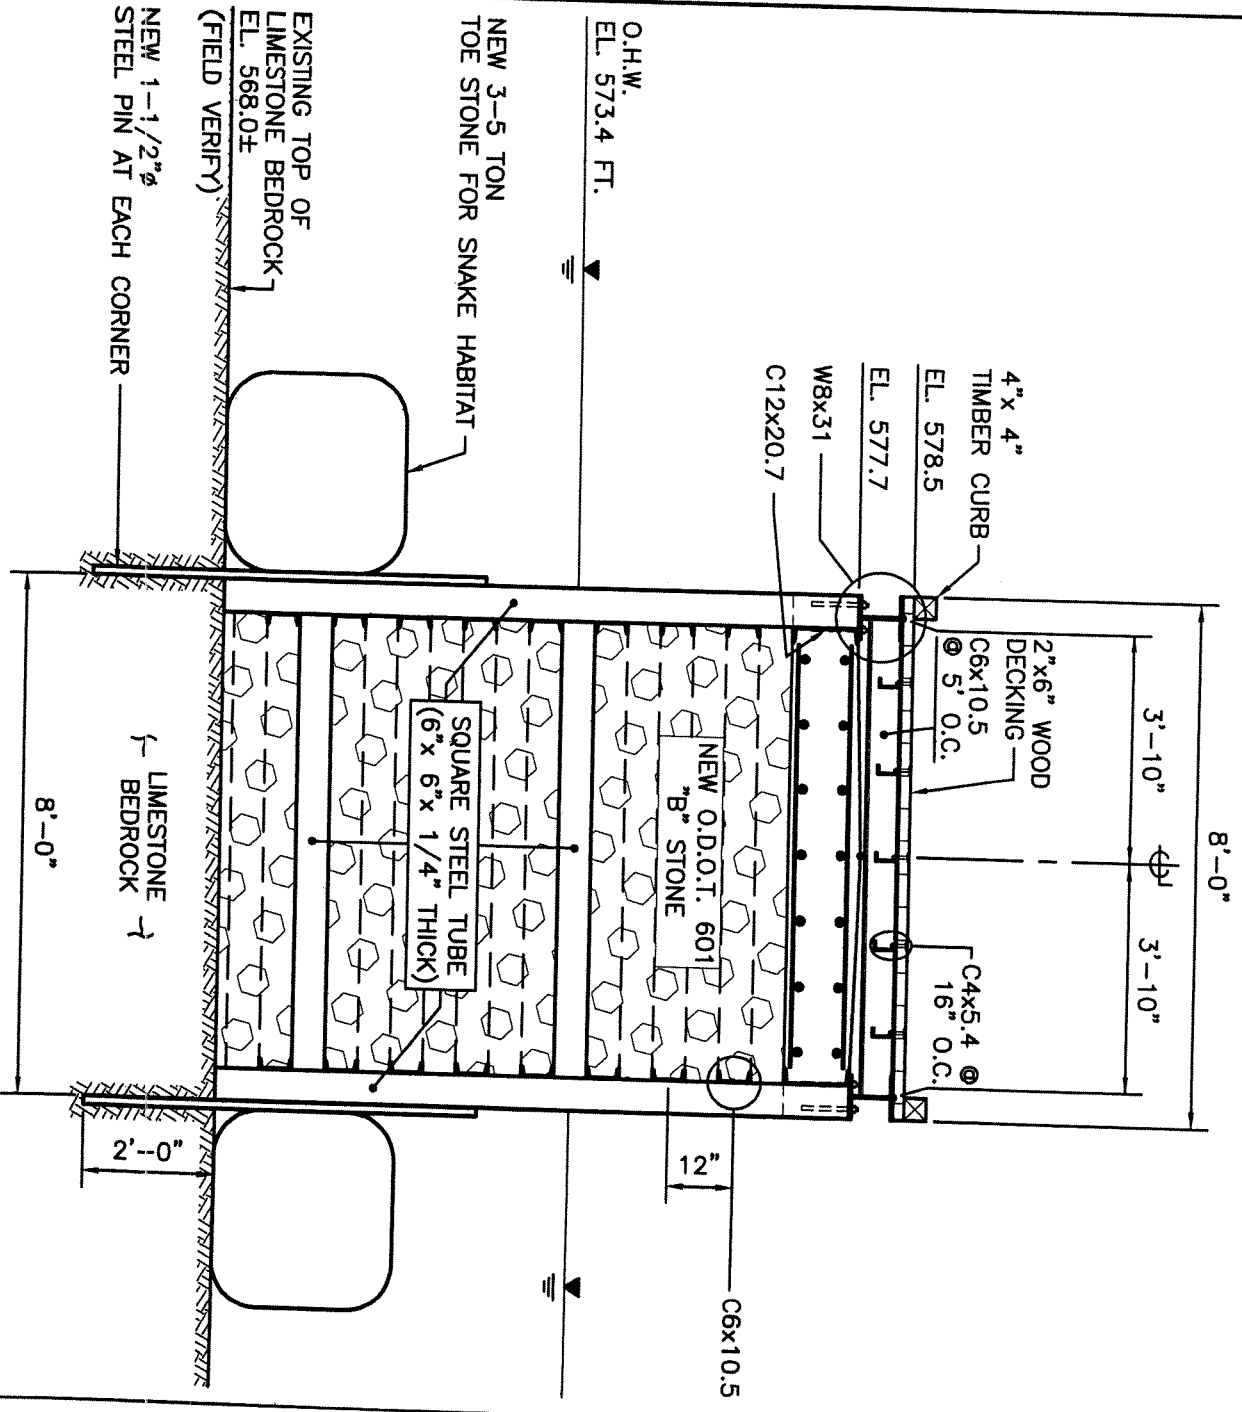

DATUM: 0.0 L.W.D. = 569.2 FT. I.G.L.D.
(1985)

SECTION B-B


MATRIX ENGINEERING, INC.

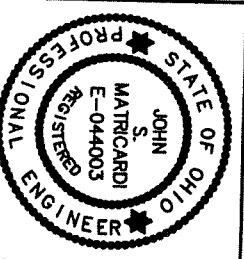

- 1.) CHANDLER STEVENS
- 2.) LARRY & JULIA PARSONS

BUTTREY, SCOTT E. & LINDA A.
D/A Processing No. 2003-00721(0)
Ottawa County, Ohio Quad: PUT-IN-BAY
Sheet 5 of 7

JOEELINE IMPROVEMENTS AT
THE BUTTREY PROPERTY
PUT-IN-BAY, OHIO

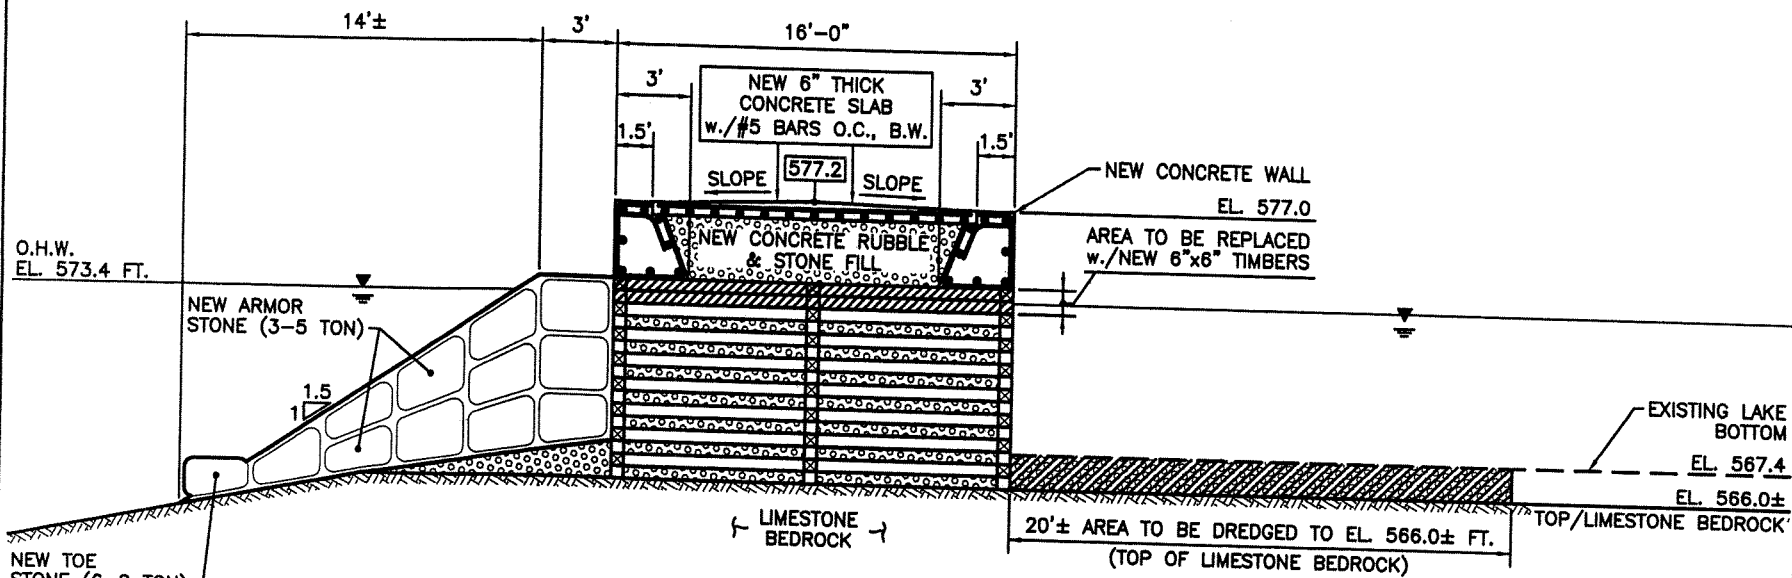

0 1 2 3 4 5 10
SCALE IN FEET

DATUM: 0.0 L.W.D. = 569.2 FT. I.G.L.D.

SECTION C-C

PREPARED BY:

MATRIX ENGINEERING, INC.


ADJACENT PROPERTY OWNERS:


- 1.) CHANDLER STEVENS
- 2.) LARRY & JULIA PARSONS

BUTTREY, SCOTT E. & LINDA A.
D/A Processing No. 2003-00721(0).
Ottawa County, Ohio Quad: PUT-IN-BAY
Sheet 6 of 7

DRELINE IMPROVEMENTS AT
THE BUTTREY PROPERTY
PUT-IN-BAY, OHIO

6 OF 7 01-17-03

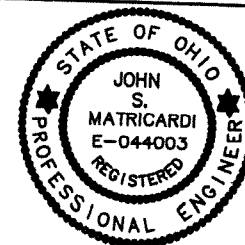

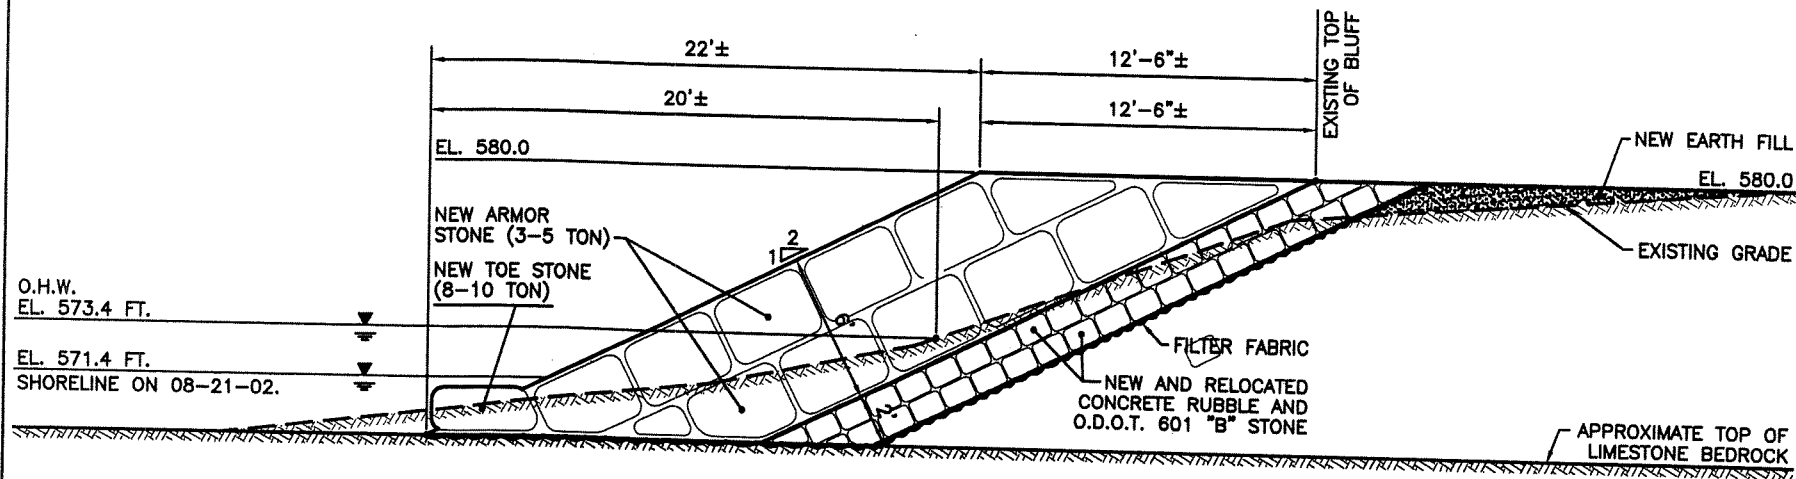

0 1 2 3 4 5 10
SCALE IN FEET

DATUM: 0.0 L.W.D. = 569.2 FT. I.G.L.D.

SECTION D-D

PREPARED BY:

MATRIX ENGINEERING, INC.


ADJACENT PROPERTY OWNERS:

- 1.) CHANDLER STEVENS
- 2.) LARRY & JULIA PARSONS

BUTTREY, SCOTT E. & LINDA A.
D/A Processing No. 2003-00721(0)
Ottawa County, Ohio Quad: PUT-IN-BAY
Sheet 7 of 7

SHORELINE IMPROVEMENTS AT
THE BUTTREY PROPERTY
PUT-IN-BAY, OHIO

7 OF 7 01-17-03

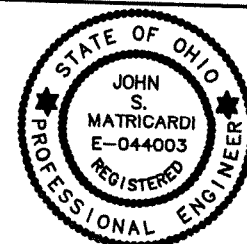

SHORE STRUCTURE PERMIT APPLICATION

\$1507.04 ORC

1. Professional Engineer: JOHN S. MATRICARDI, P.E.		2. Registration Number: 044003	
3. Mailing Address: MATRIX ENGINEERING INC. 16817 MADISON AVENUE LAKEWOOD, OHIO 44107		4. Phone Number: (216) 226-6520	7. Submittals (check if attached):
		5. Fax Number: (216) 226-1961	▶ Construction Drawings (by Professional Engineer)
		6. E-Mail Address: MATRIXLAKE@AOL.COM	▶ Design Information

SUBMERGED LANDS LEASE APPLICATION

\$1506.11 ORC

1. Total Area of Submerged Lands to be Occupied:		Deed Page:
2. Deed Book: V. 402 PG. 652 & V. 330 PG. 684		
3. Local Authority Issuing Resolution: PUT-IN-BAY PORT AUTHORITY	Date Issued: SUBMITTED ON 01-24-03	
4. Was any Portion of the Structure Erected in Lake Erie Prior to October 13, 1955 ?	▶ Yes	
5. Brief Explanation of the Purpose of the Structure or Project (attach additional sheets if necessary): TO REBUILD THE EXISTING CRIB & WALKWAY TO THE "L" SHAPED CRIB AND PROVIDE ARMOR STONE PROTECTION TO THE SHORELINE AND END OF CRIB.	6. Submittals (check if attached): ▶ Construction Drawings ▶ Copy/Title Deed ▶ Metes and Bounds Survey ▶ Local Resolution/Ordinance SUBMITTED ON 01-24-03.	

COASTAL EROSION AREA PERMIT APPLICATION

\$1506.07 ORC

1. Authorization Type: ▶ Existing Measure ▶ New Measure	Date Built (if existing measure):
2. Deed Book:	Deed Page:
3. Start Date for the Building or Addition:	
4. Brief Description of the Building or Addition (attach additional sheets if necessary):	5. Submittals (check if attached): ▶ Construction Drawings ▶ Permanent Structure Drawings ▶ Copy of Title Deed ▶ Construction Schedule ▶ Design Information

SIGNATURE AND CONSISTENCY STATEMENT

\$1506.03 ORC

I do certify that the proposed activity identified in this application complies with Ohio's approved Coastal Management Program and will be conducted in a manner consistent with such program (15 CFR 930.57 and ORC 1506.03).

I do additionally certify that I am familiar with the information contained in this application and, to the best of my knowledge and belief, such information is true, complete and accurate.

Scott E. & Linda A. Blittrey
Signature of Property Owner or Authorized Agent
SCOTT E. & LINDA A. BLITTREY

01-24-03
Date